



ELEVATION NOTES:
ARCHITECTURAL SHINGLES OVER UNDERLAYMENT
METAL SIDING ON THREE SIDES
REMAINING FRONT TO BE BRICK & STUCCO WITH ACCENTS
SITE GRADING TO PROVIDE FOR PROPER LOT DRAINAGE

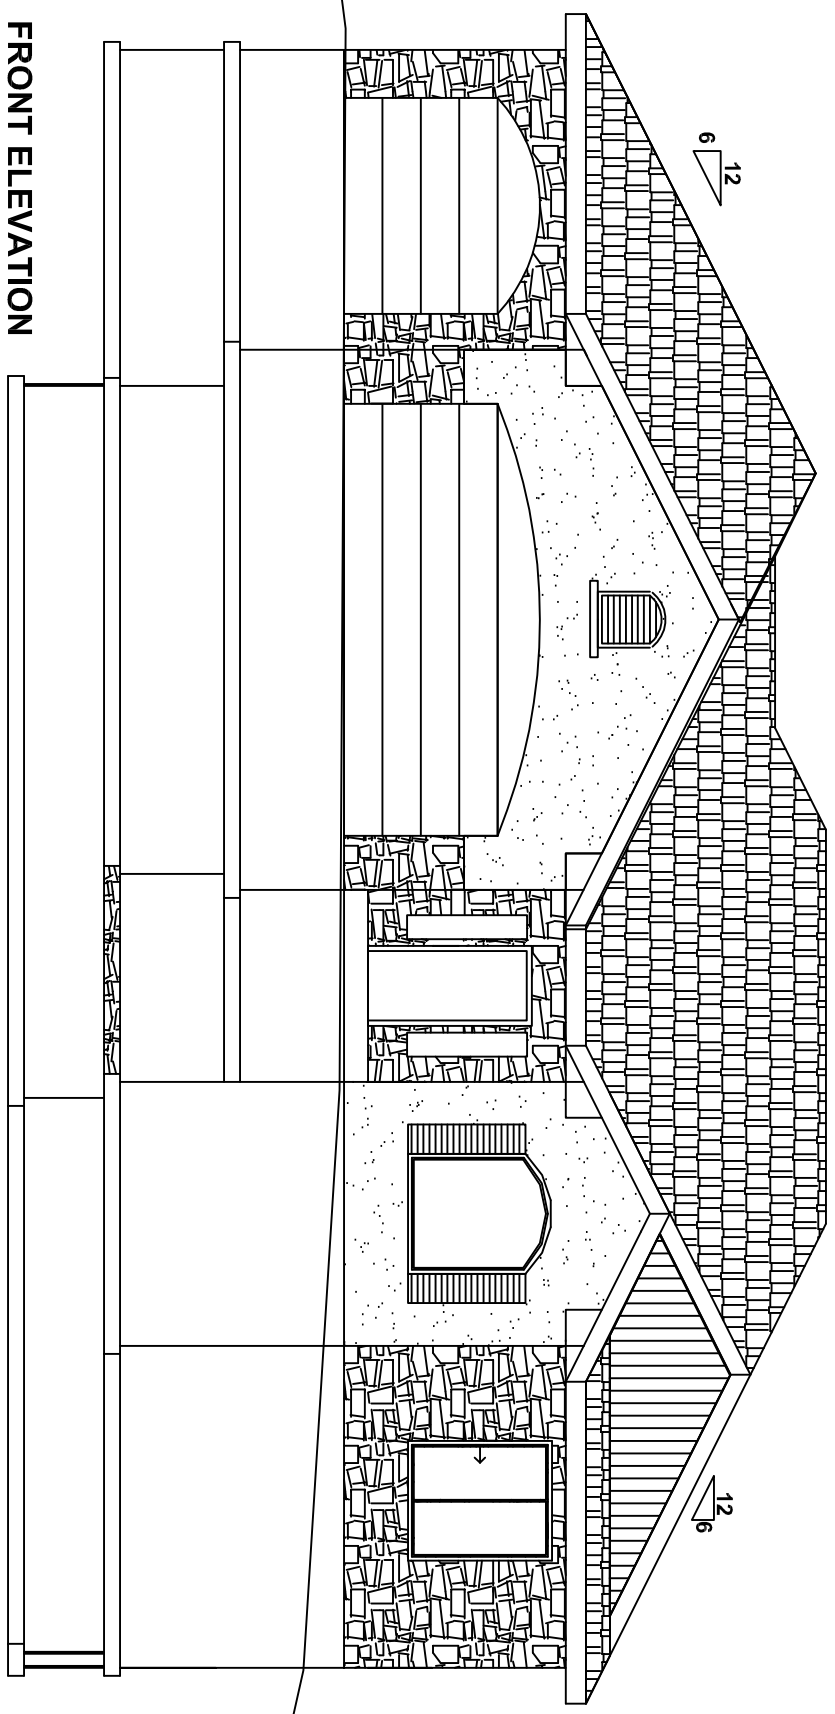


FRONT ELEVATION

SCALE: 1/8" = 1'

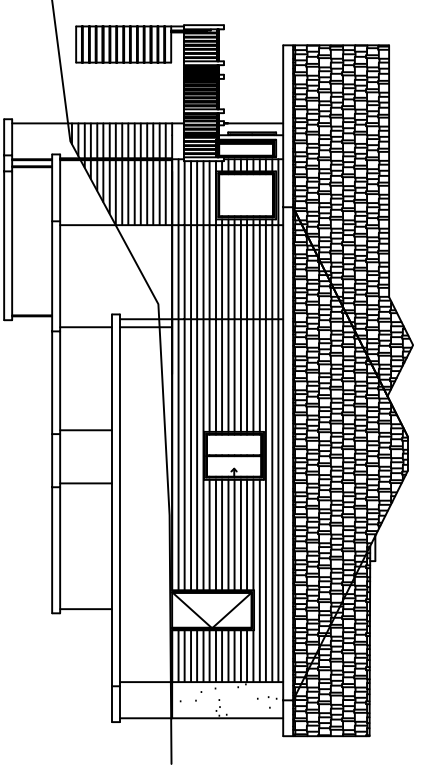


LEFT ELEVATION

SCALE: 1/16" = 1'

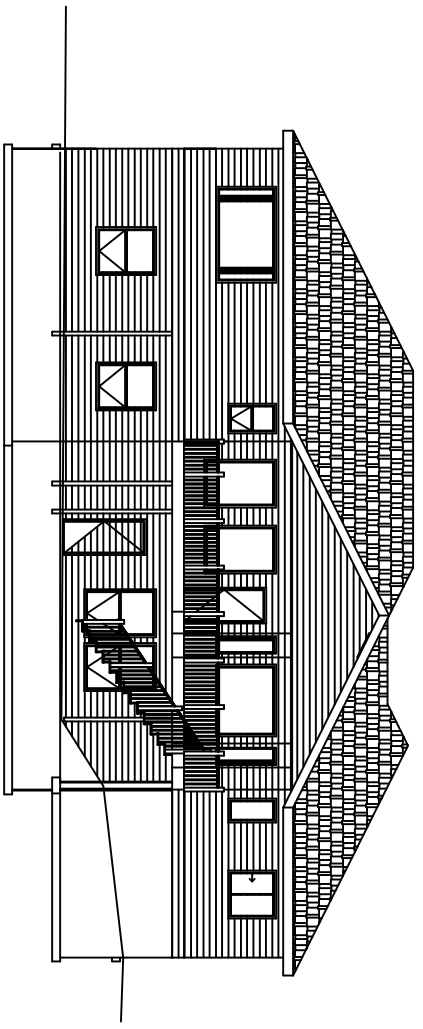


REAR ELEVATION

SCALE: 1/16" = 1'

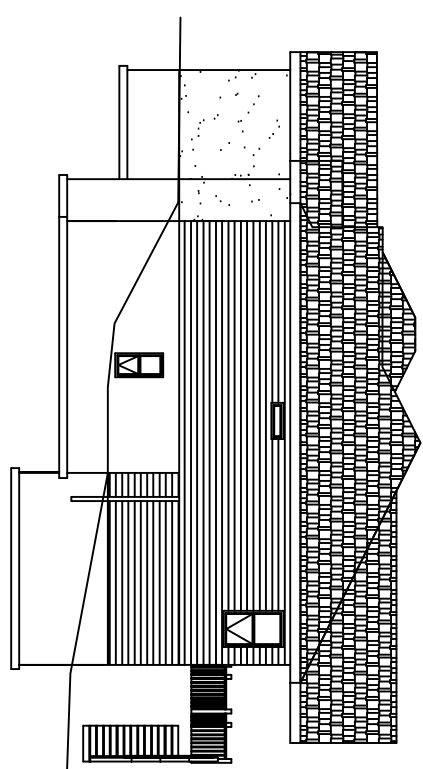


RIGHT ELEVATION

SCALE: 1/16" = 1'

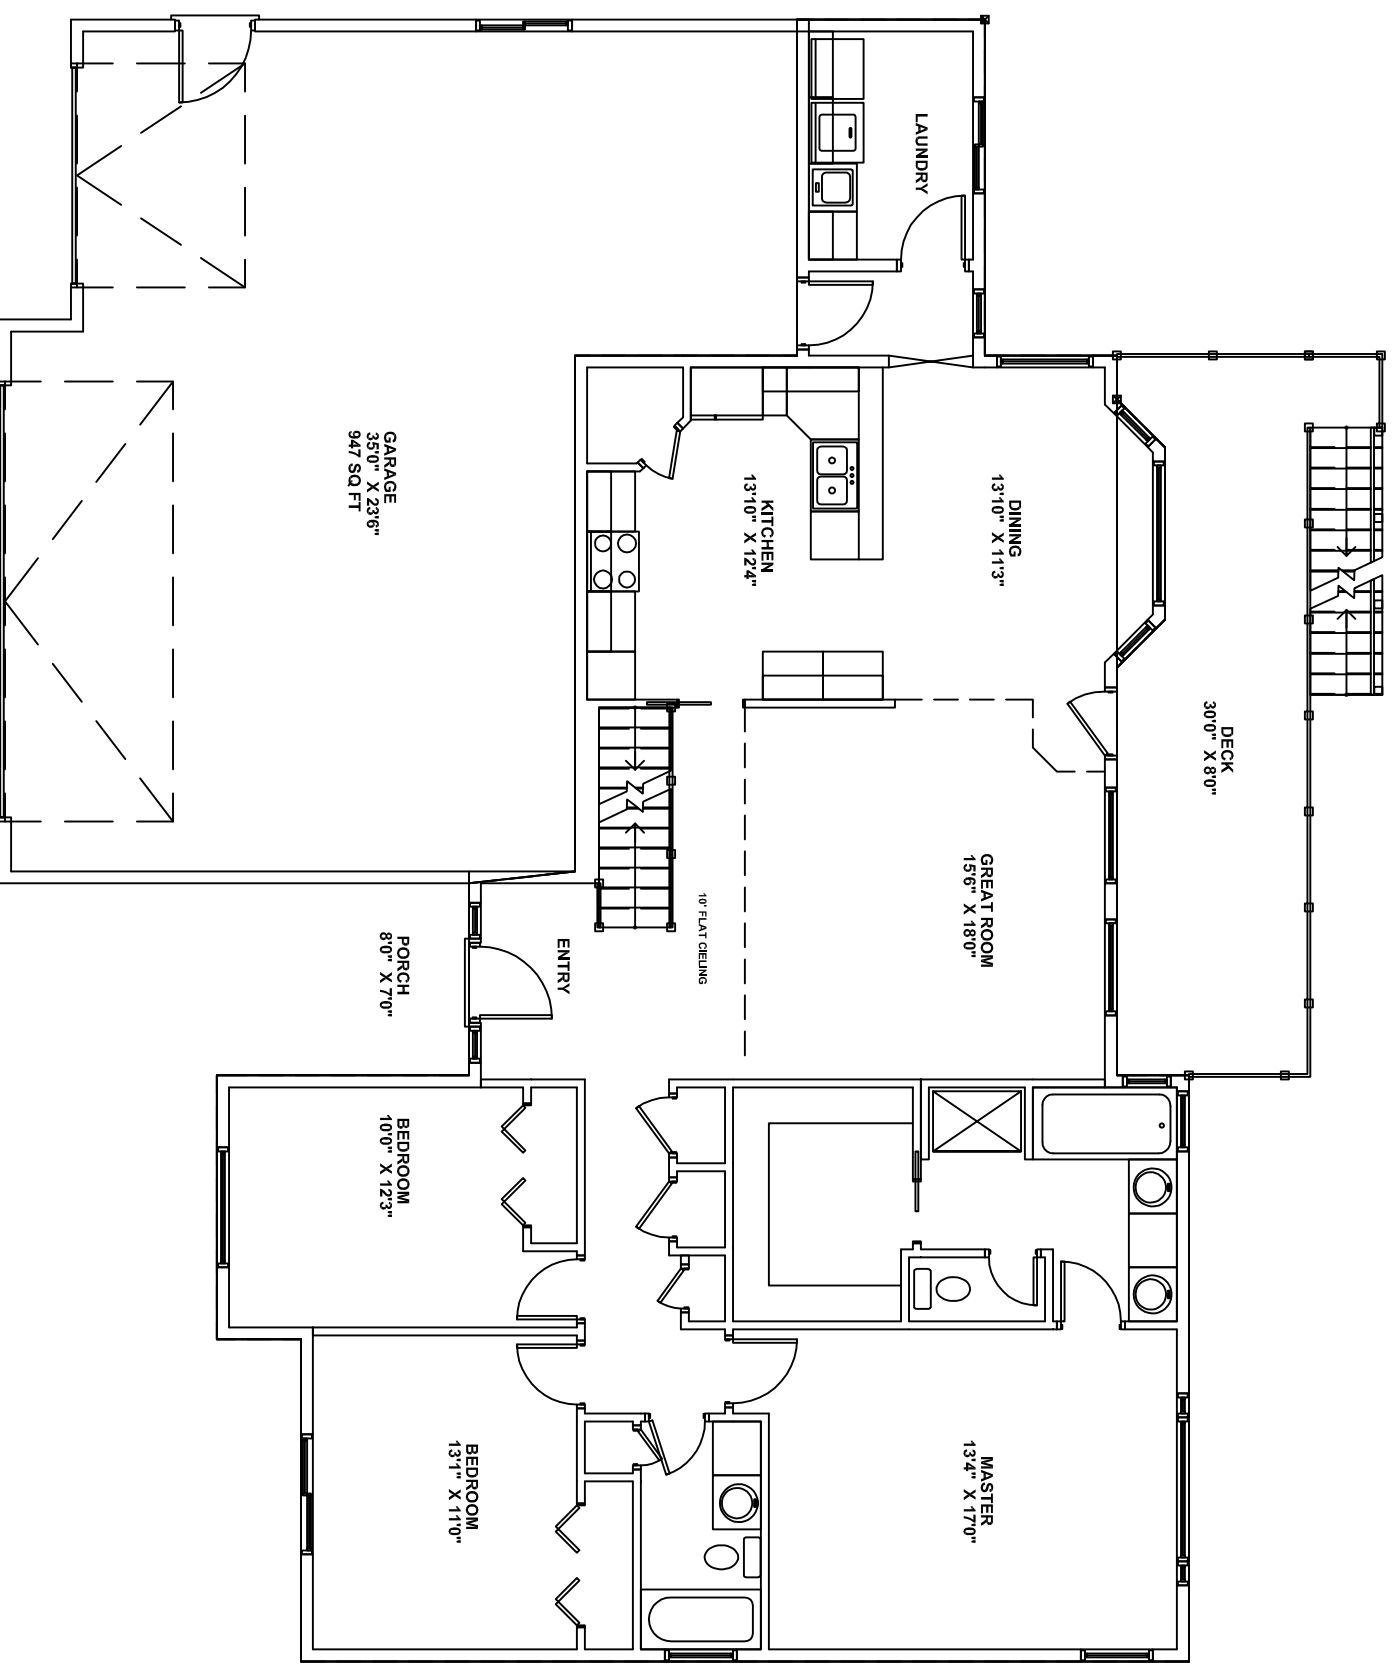

1783 SQUARE FEET

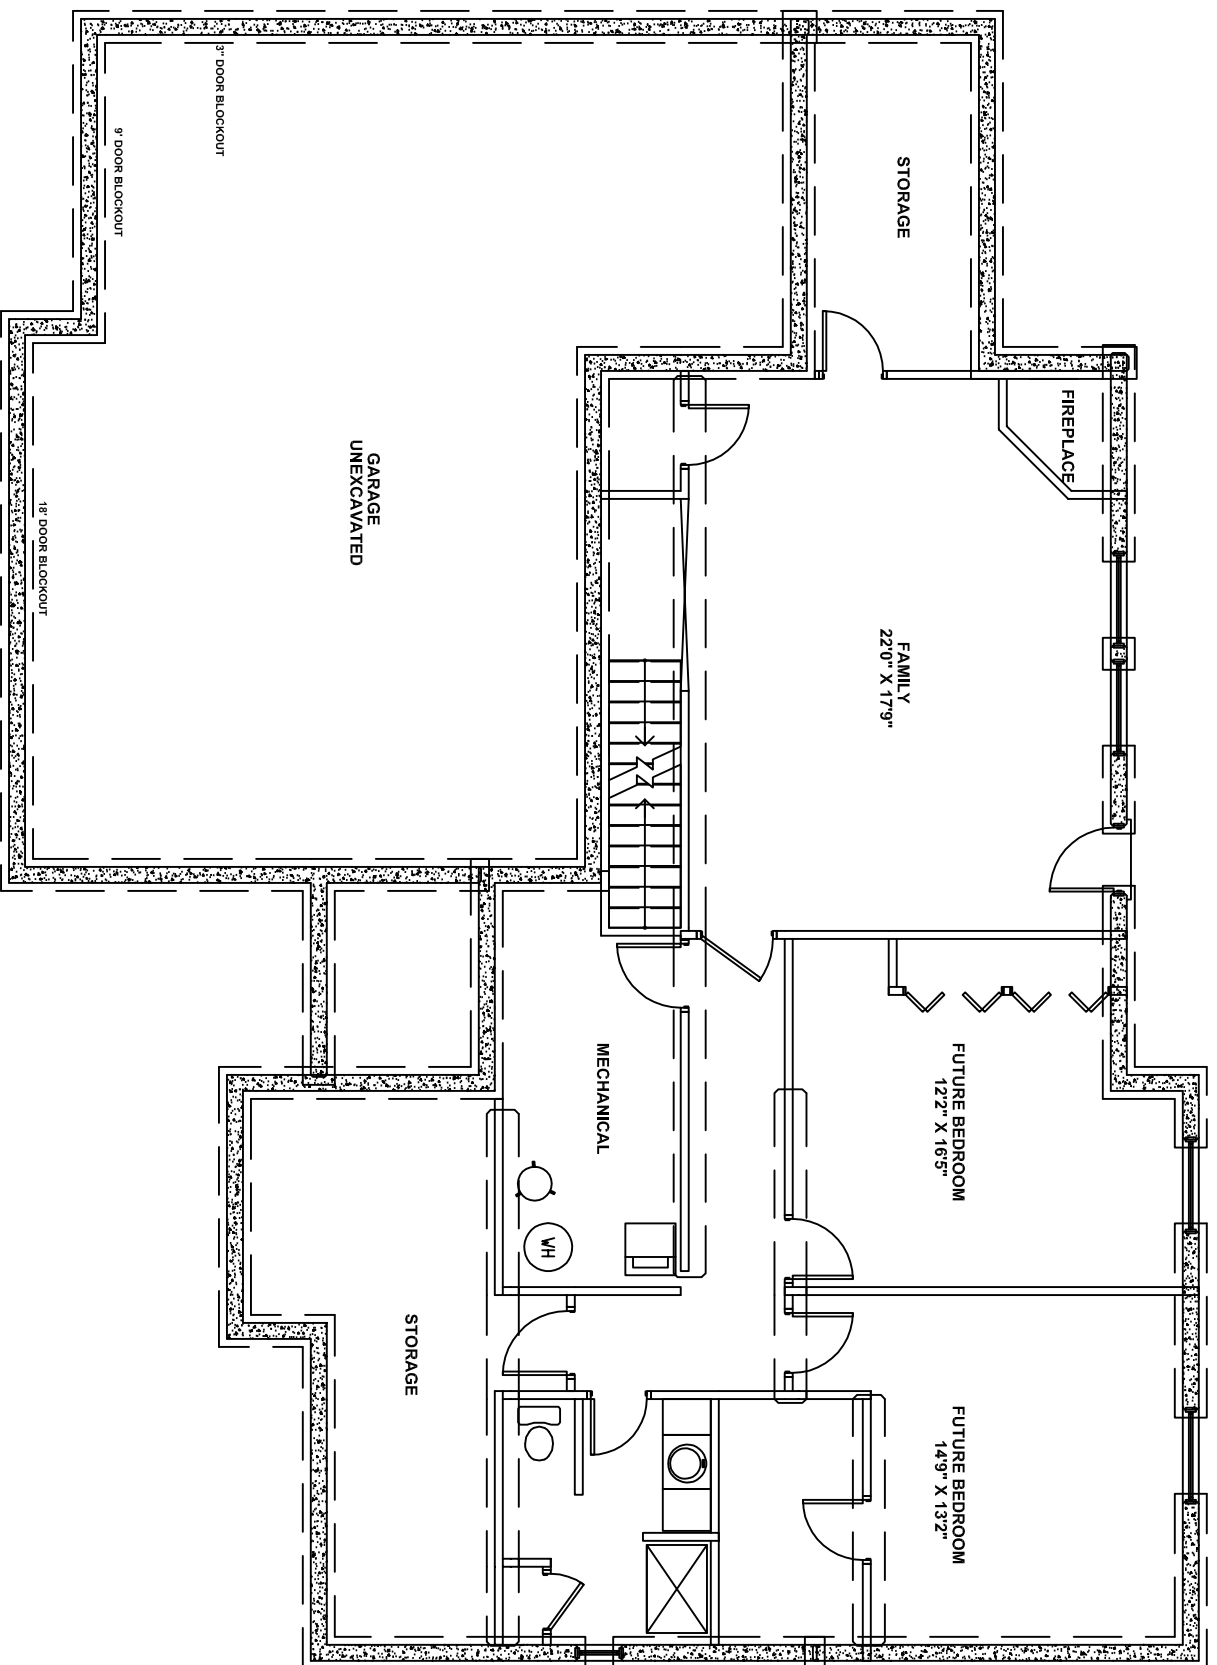

1761 SQUARE FEET